




### SIDE ELEVATION

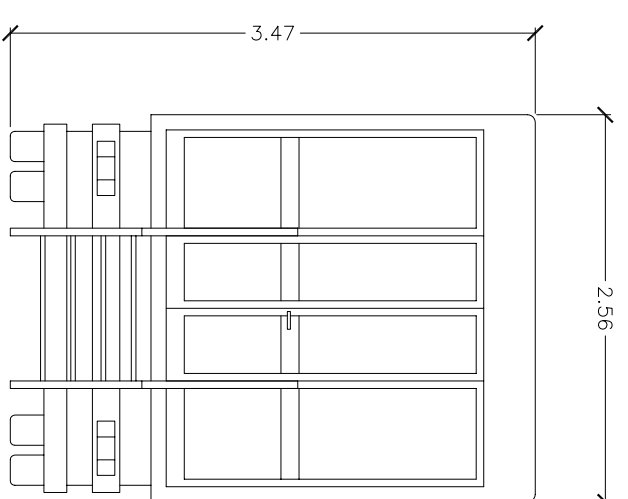

### BACK ELEVATION

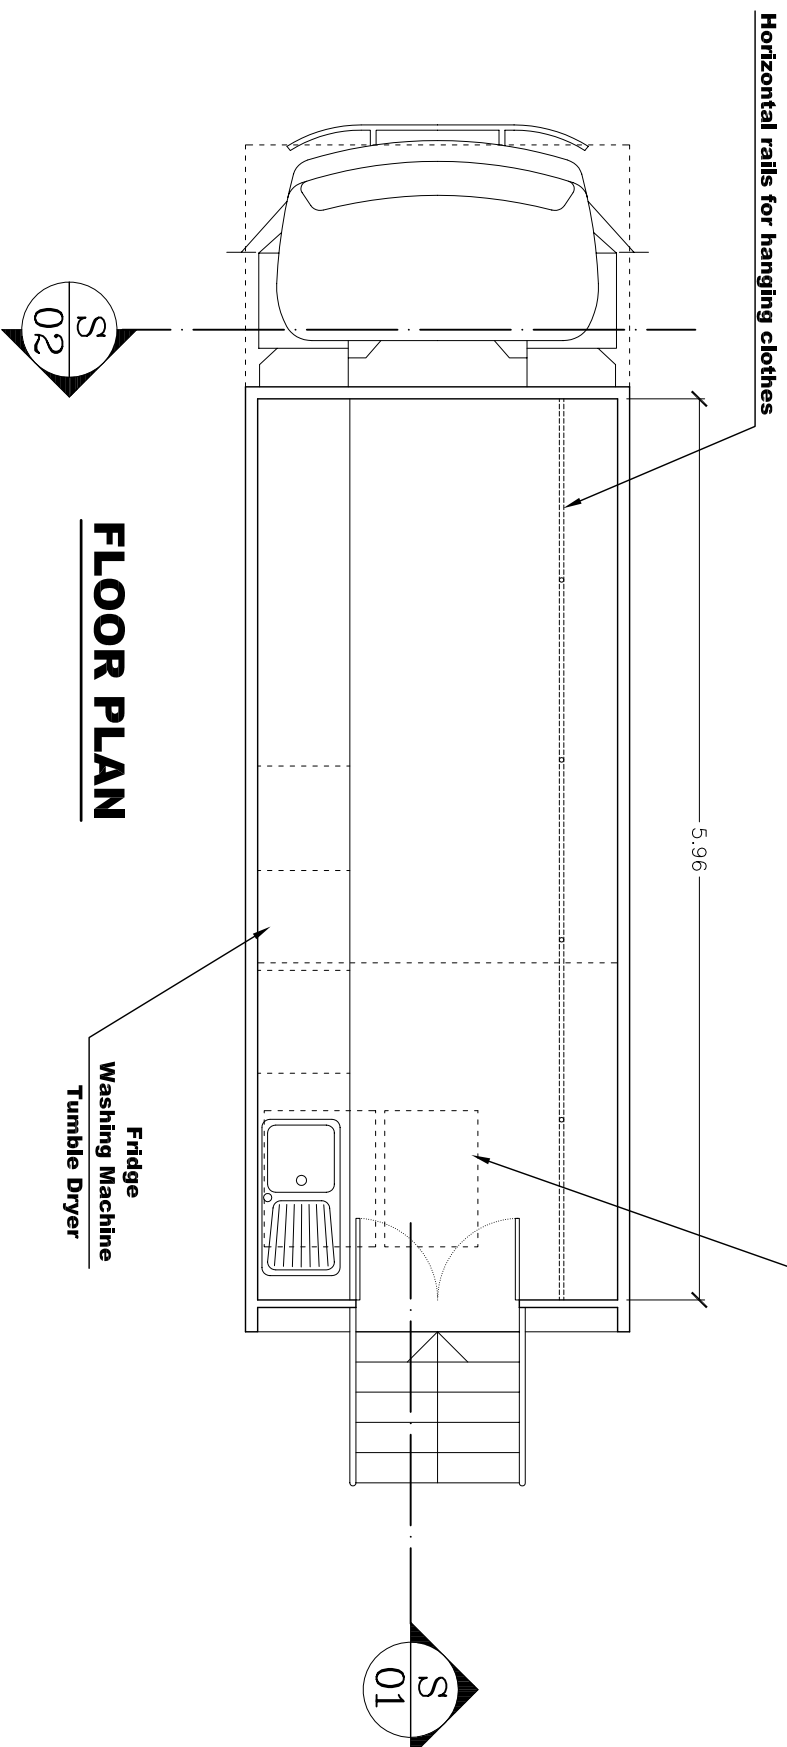

### FLOOR PLAN

 

RevNo	Revision note	Date	Signature	Checked
-------	---------------	------	-----------	---------

## MOBILE COSTUME WARDROBE TRUCK-B

### PLAN & ELEVATIONS

Drawn by R. S.	Date 28 NOV 2009	Scale 1:50	Sheet 001	Filename GOD/2009/015	GOD/2009/015/CW
-------------------	---------------------	---------------	--------------	--------------------------	-----------------