




**SIDE ELEVATION**

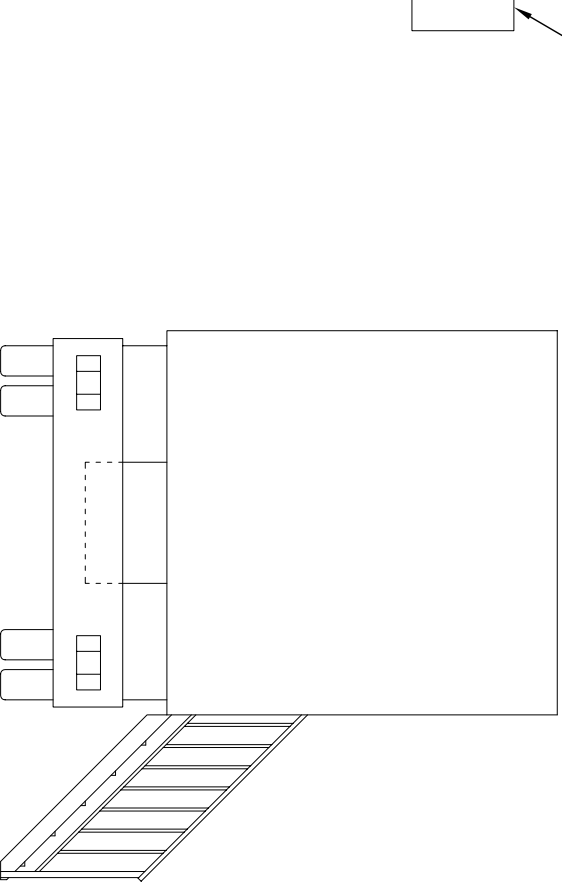

**BACK ELEVATION**

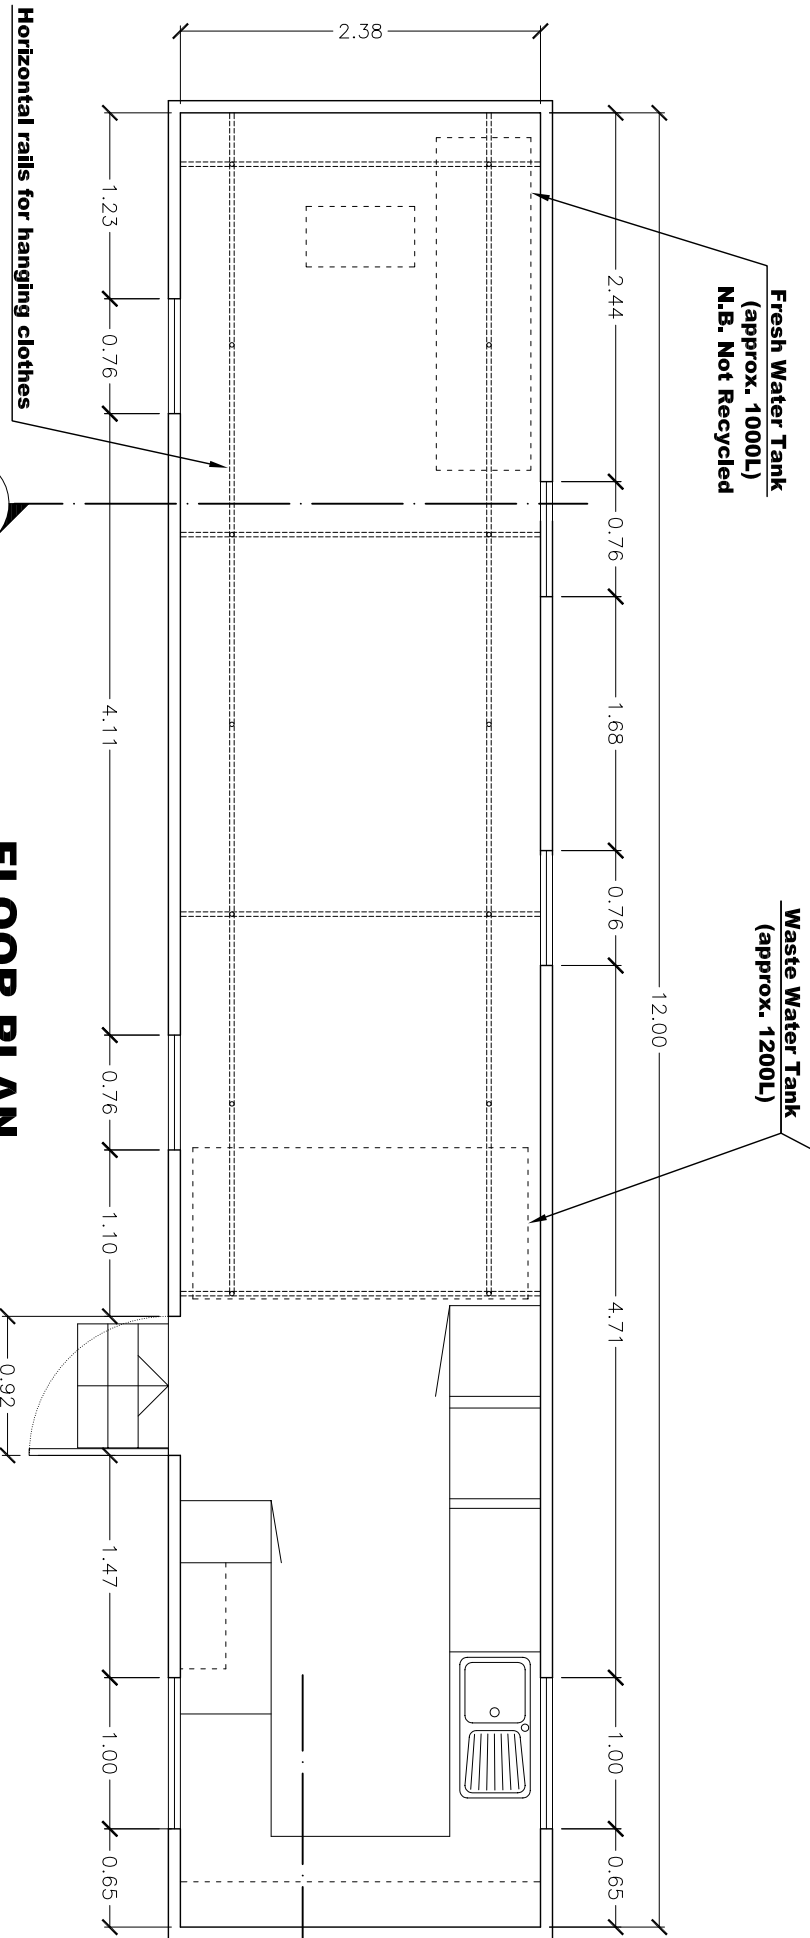

**FLOOR PLAN**

 

Scale 1:50

RevNo	Revision note	Date	Signature	Checked

**MOBILE COSTUME WARDROBE / PRODUCTION OFFICE**

**PLAN & ELEVATIONS**

Drawn by R. S.	Date 14 AUG 2009	Scale 1:50	Sheet 001	Filename GOD/2009/003	GOD/2009/003/CW
-------------------	---------------------	---------------	--------------	--------------------------	-----------------