

SIDE ELEVATION


Fresh Water Tank
(approx. 300L)
N.B. Not Recycled

Waste Water Tank
(approx. 600L)


A.C. Outdoor Unit

Electric Supply


BACK ELEVATION

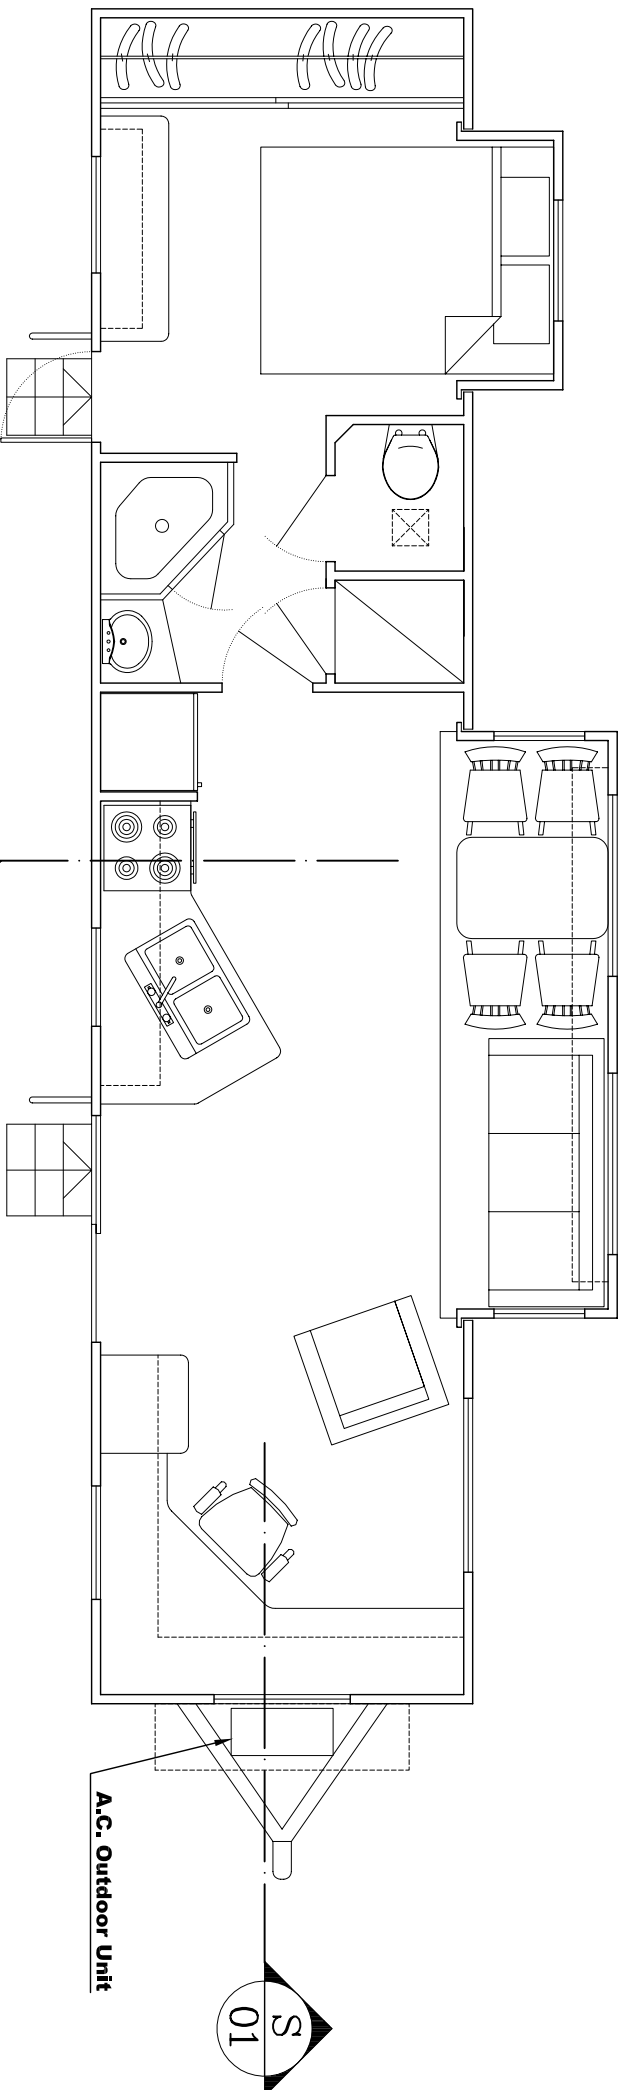

FLOOR PLAN

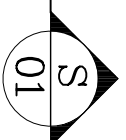

A.C. Outdoor Unit

 

RevNo	Revision note	Date	Signature	Checked
MAIN AMERICAN SINGLE POSITION ARTIST TRAILER				
PLAN & ELEVATIONS				
Drawn by R. S.	Date 10 OCT 2009	Scale 1:50	Sheet 001	Filename GOD/2009/011
				GOD/2009/011/ATSB

MAIN AMERICAN SINGLE POSITION ARTIST TRAILER

PLAN & ELEVATIONS

Drawn by
R. S.

Date
10 OCT 2009

Scale
1:50

Sheet
001

Filename
GOD/2009/011

GOD/2009/011/ATSB