



**SIDE ELEVATION**

**BACK ELEVATION**

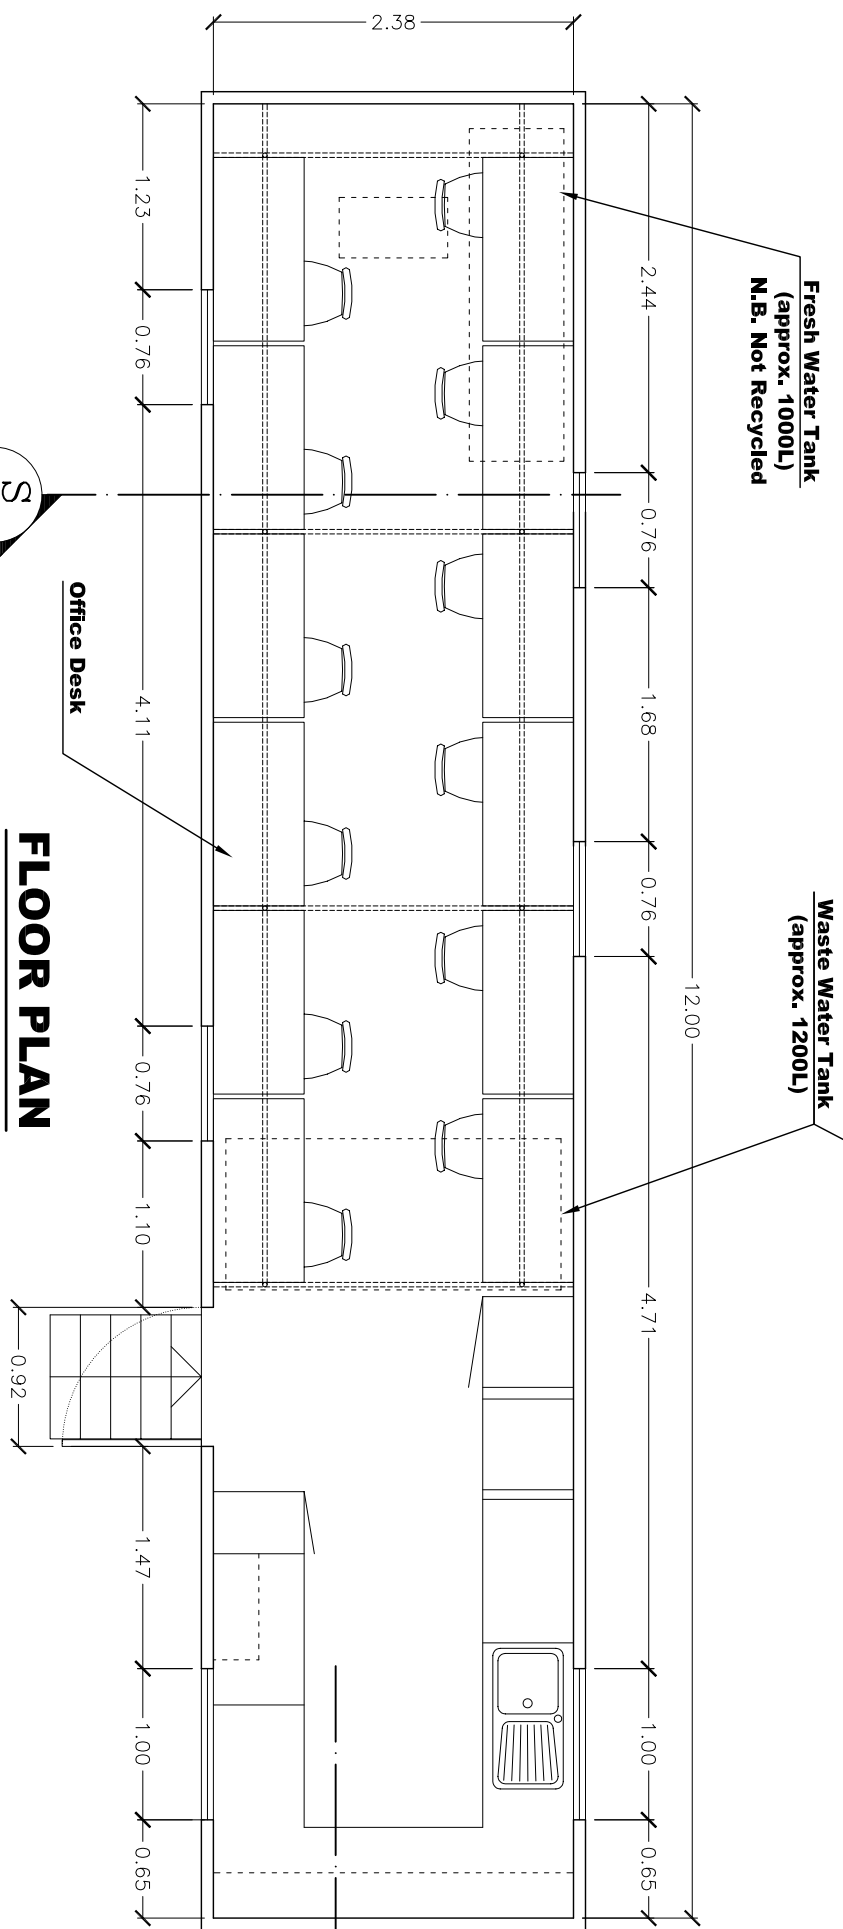

**FLOOR PLAN**

 

RevNo	Revision note	Date	Signature	Checked
<b>MOBILE PRODUCTION OFFICE TRAILER</b>				
<b>PLAN &amp; ELEVATIONS</b>				
Drawn by R. S.	Date 14 AUG 2009	Scale 1:50	Sheet 001	Filename GOD/2009/004
				<b>GOD/2009/004/P0</b>

**MOBILE PRODUCTION OFFICE TRAILER**

**PLAN & ELEVATIONS**

Drawn by R. S.	Date 14 AUG 2009	Scale 1:50	Sheet 001	Filename GOD/2009/004	<b>GOD/2009/004/P0</b>
-------------------	---------------------	---------------	--------------	--------------------------	------------------------