



SIDE ELEVATION

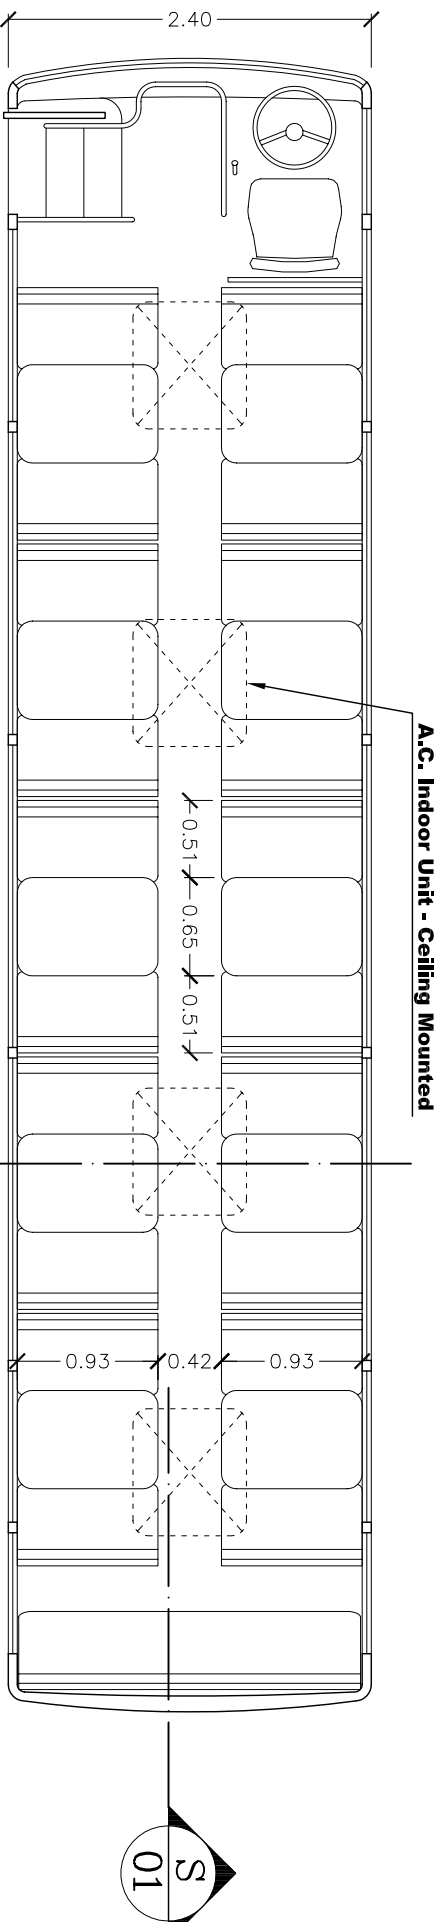

FLOOR PLAN

 

Scale 1:50

RevNo	Revision note	Date	Signature	Checked
-------	---------------	------	-----------	---------

DINING BUS - A

PLAN & ELEVATION

Drawn by R. S.	Date 09 JAN 2010	Scale 1:50	Sheet 001	Filename GOD/2009/020	GOD/2009/020/DB
-------------------	---------------------	---------------	--------------	--------------------------	-----------------