




SIDE ELEVATION

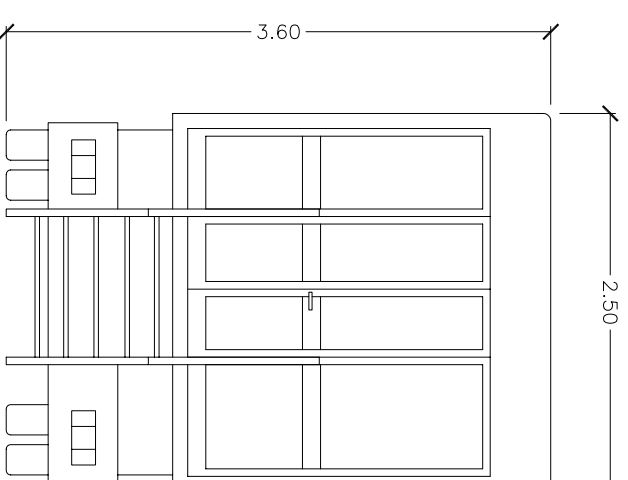

BACK ELEVATION

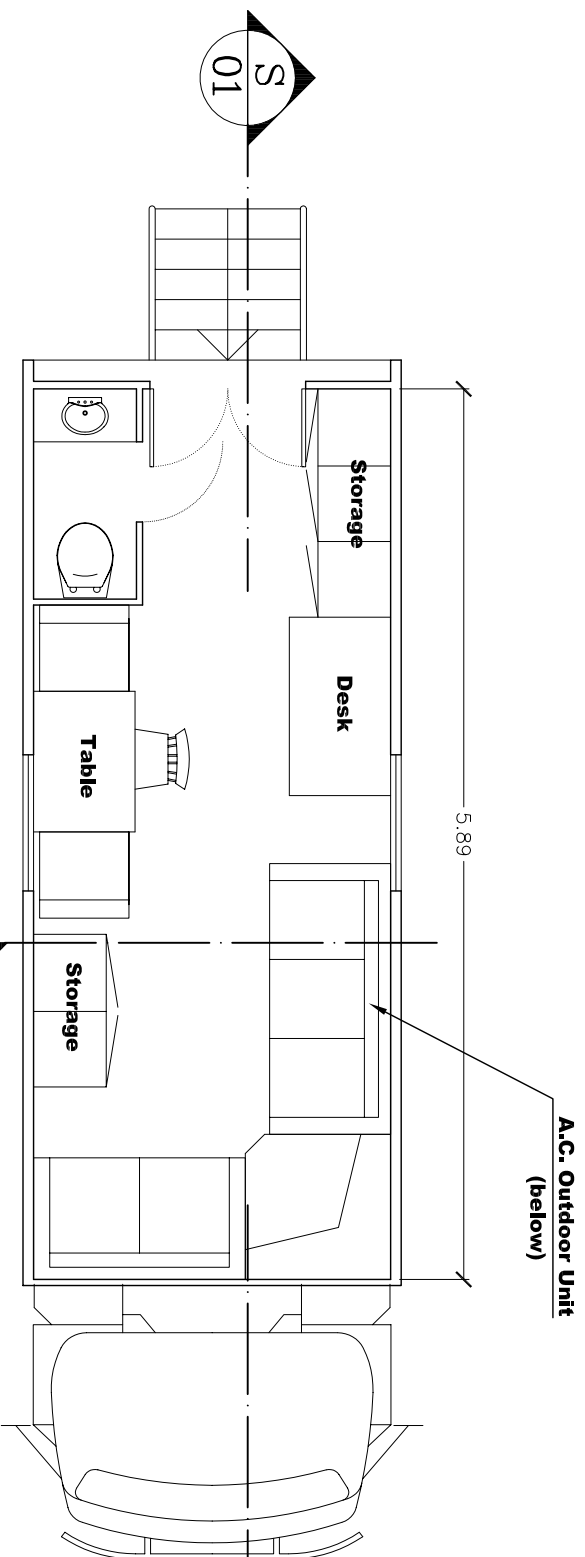

FLOOR PLAN

 

Scale 1:50

RevNo	Revision note	Date	Signature	Checked
MOBILE GREEN ROOM-A				
PLAN & ELEVATIONS				
Drawn by R. S.	Date 28 NOV 2009	Scale 1:50	Sheet 001	Filename GOD/2009/016
				GOD/2009/016/GR

MOBILE GREEN ROOM-A

PLAN & ELEVATIONS

Drawn by R. S. Date 28 NOV 2009 Scale 1:50 Sheet 001 Filename GOD/2009/016 GOD/2009/016/GR