




SIDE ELEVATION

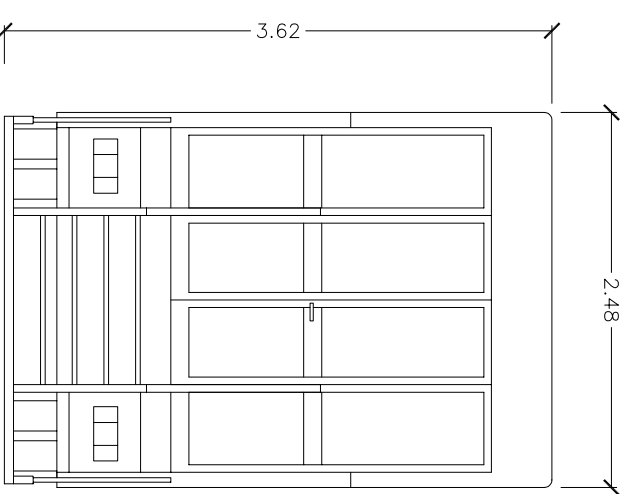

BACK ELEVATION

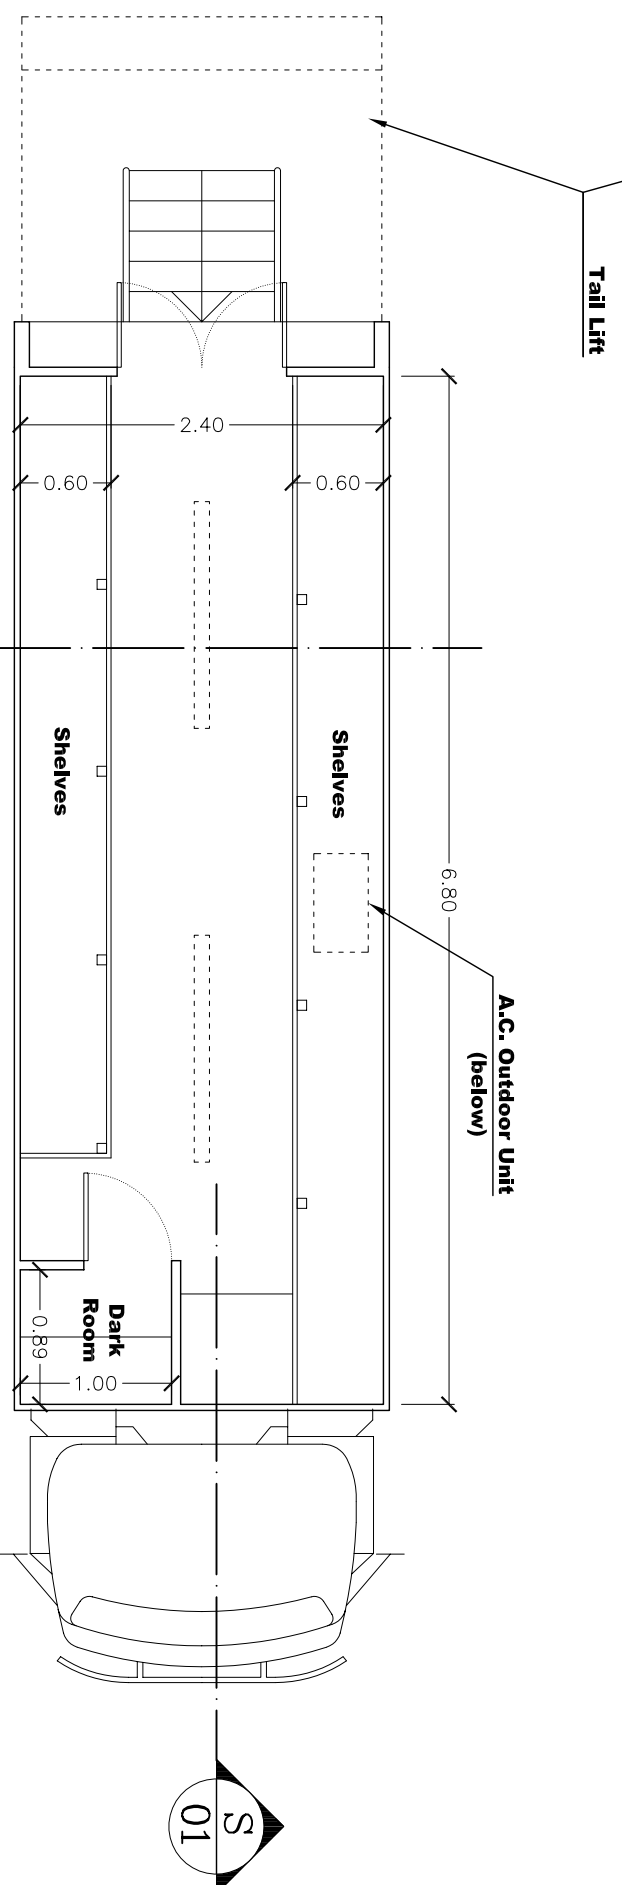

FLOOR PLAN

 

RevNo	Revision note	Date	Signature	Checked
-------	---------------	------	-----------	---------

MOBILE CAMERA TRUCK - A

PLAN & ELEVATIONS

Drawn by R. S.	Date 09 JAN 2010	Scale 1:50	Sheet 001	Filename GOD/2009/019	GOD/2009/019/CT
-------------------	---------------------	---------------	--------------	--------------------------	-----------------