




SIDE ELEVATION

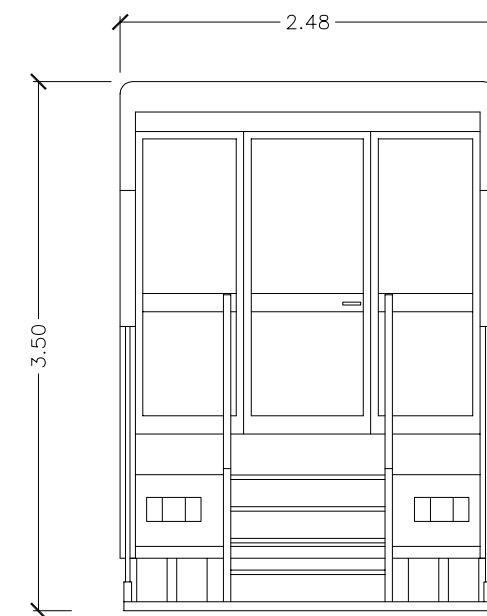

BACK ELEVATION

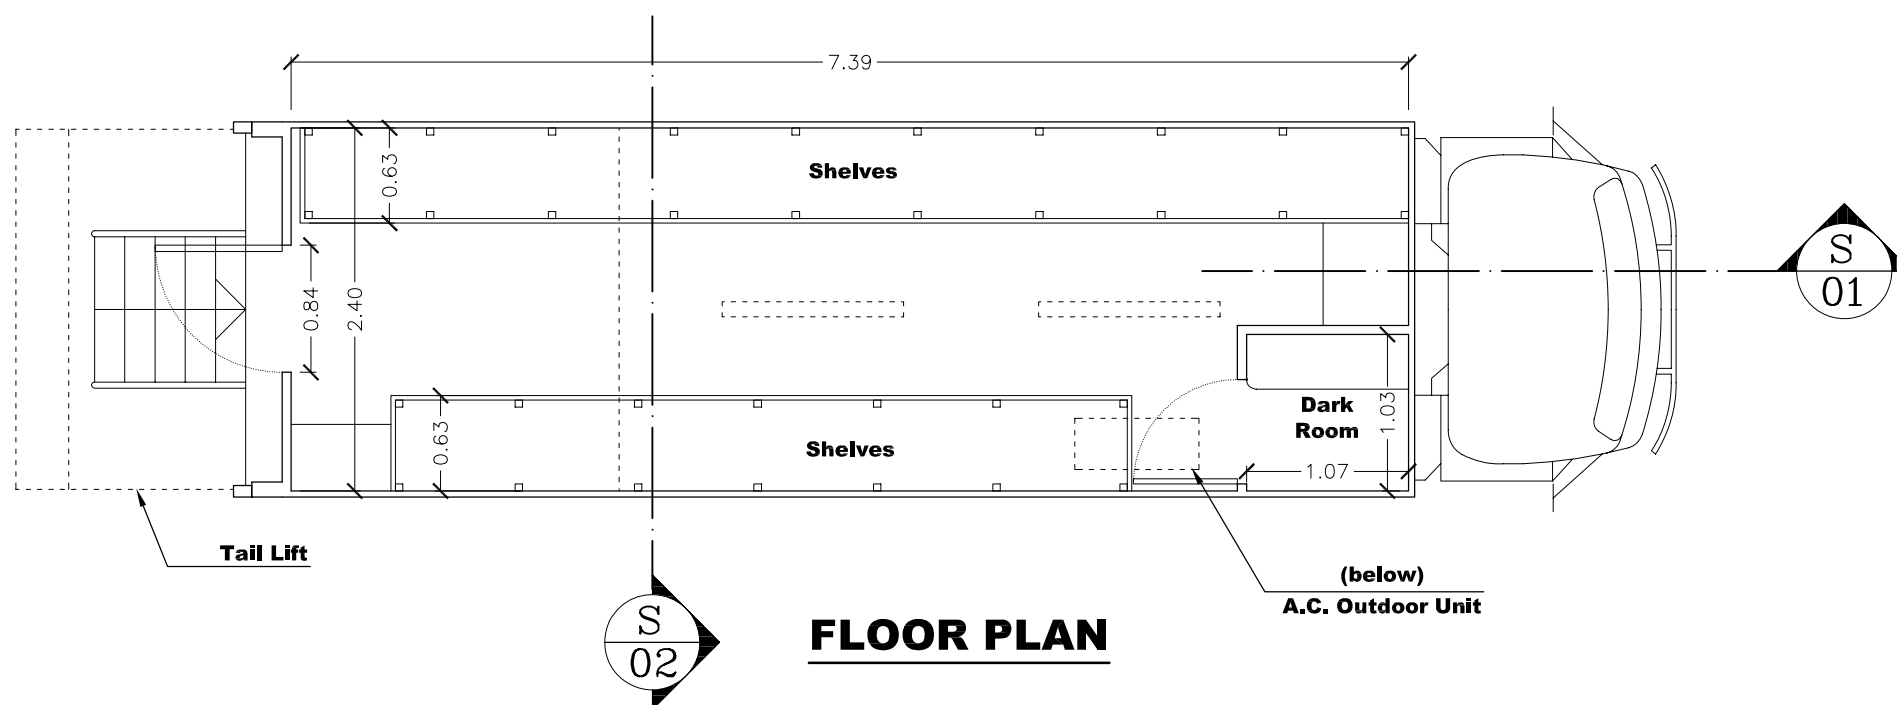

FLOOR PLAN

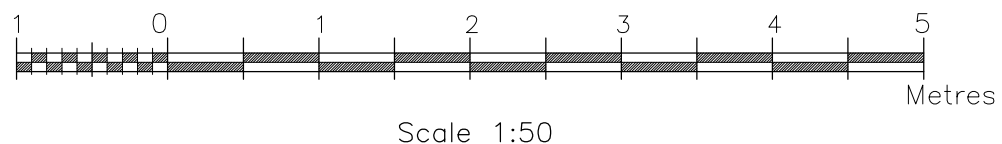

| RevNo | Revision note | Date | Signature | Checked |
|--------------------------------|---------------------|---------------|--------------|--------------------------|
| MOBILE CAMERA TRUCK - C | | | | |
| PLAN & ELEVATIONS | | | | |
| Drawn by R. S. | Date 16 APR 2011 | Scale 1:50 | Sheet 001 | Filename GOD/2009/026 |
| GOD/2009/026/CT | | | | |

C:\Documents and Settings\Roland\My Documents\My_Docs\Godwin_Mifurid\Camera_Truck_C.dwg, 13/05/2011, 11:26:41, Roland, 10: