




SIDE ELEVATION

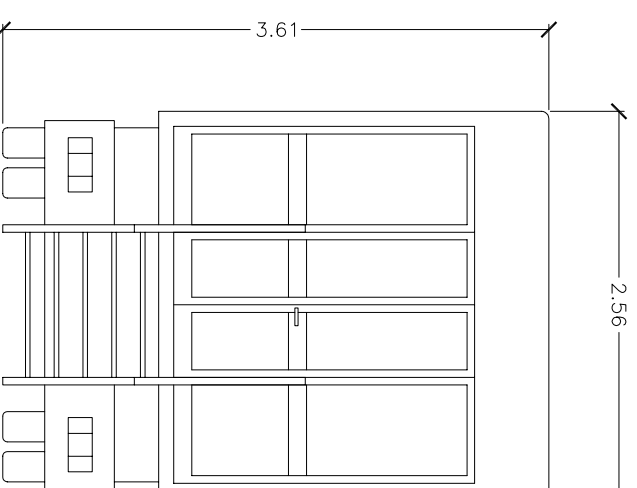

BACK ELEVATION

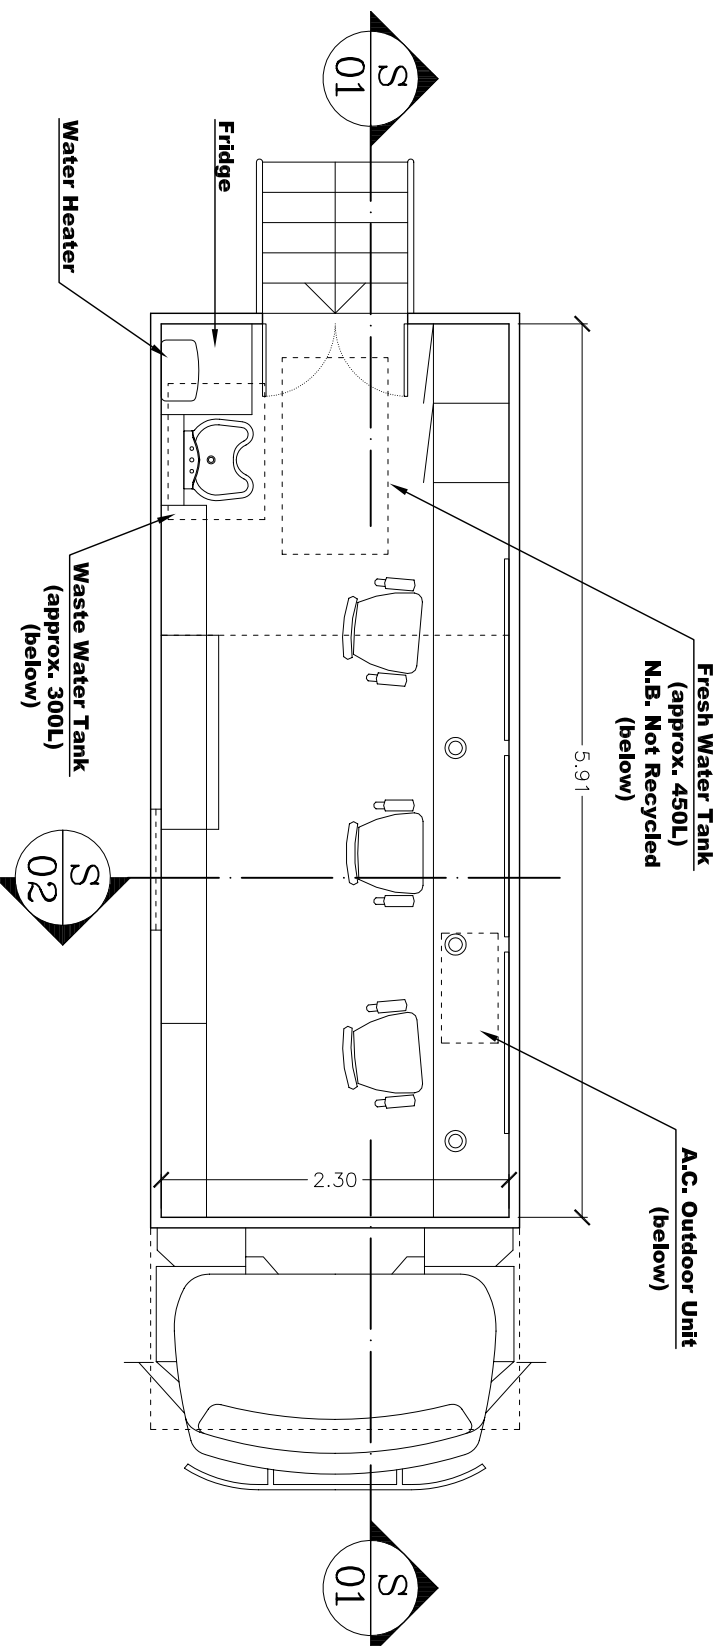

FLOOR PLAN

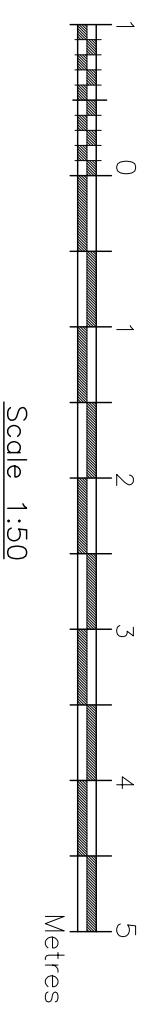

RevNo	Revision note	Date	Signature	Checked
MOBILE MAKE-UP TRUCK-A				
PLAN & ELEVATIONS				
Drawn by R. S.	Date 14 AUG 2009	Scale 1:50	Sheet 001	Filename GOD/2009/005
				GOD/2009/005/MU

MOBILE MAKE-UP TRUCK-A

PLAN & ELEVATIONS

Drawn by
R. S.

Date
14 AUG 2009

Scale
1:50

Sheet
001

Filename
GOD/2009/005

GOD/2009/005/MU