



### SIDE ELEVATION


Fresh Water Tank  
(approx. 600L)  
N.B. Not Recycled

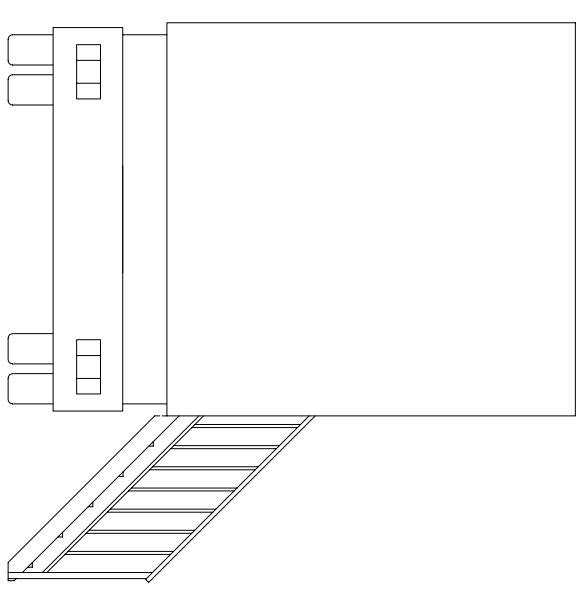

### BACK ELEVATION

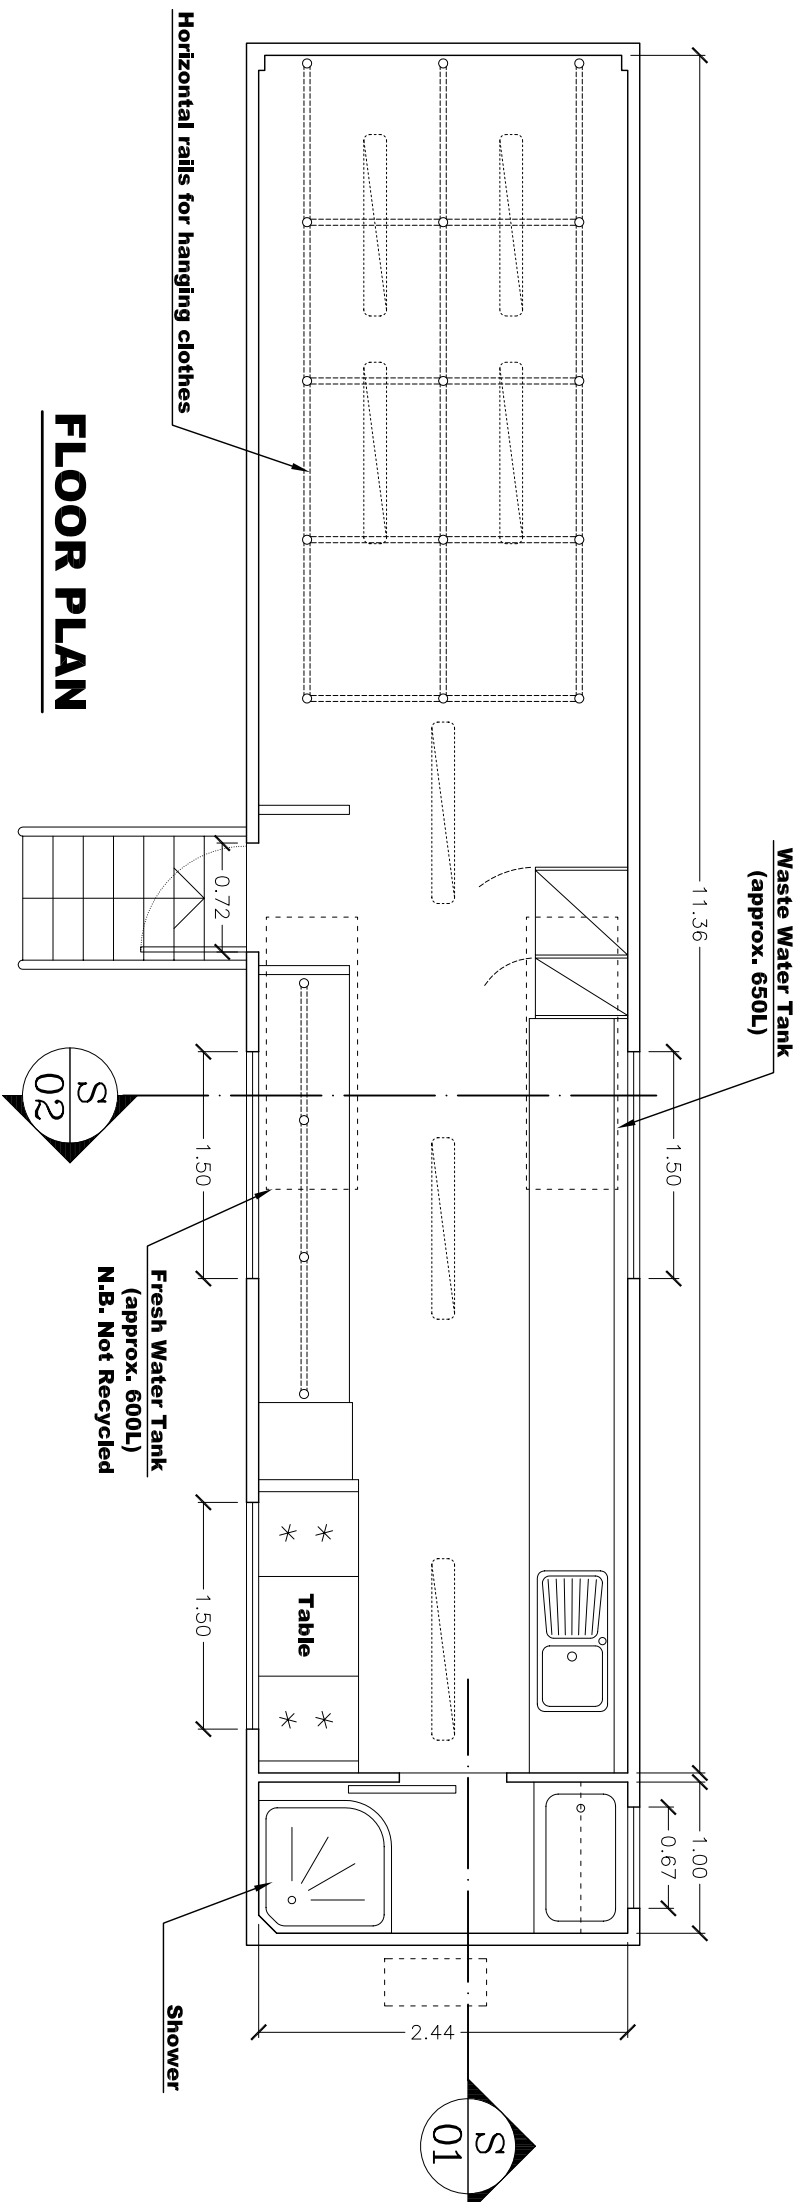

### FLOOR PLAN

 

Scale 1:50

Metres

RevNo	Revision note	Date	Signature	Checked
-------	---------------	------	-----------	---------

## MOBILE COSTUME WARDROBE-E

## PLAN & ELEVATIONS

Drawn by R. S.	Date 12 JUL 2010	Scale 1:50	Sheet 001	Filename GOD/2009/024	GOD/2009/024/CW
-------------------	---------------------	---------------	--------------	--------------------------	-----------------