




**SIDE ELEVATION**

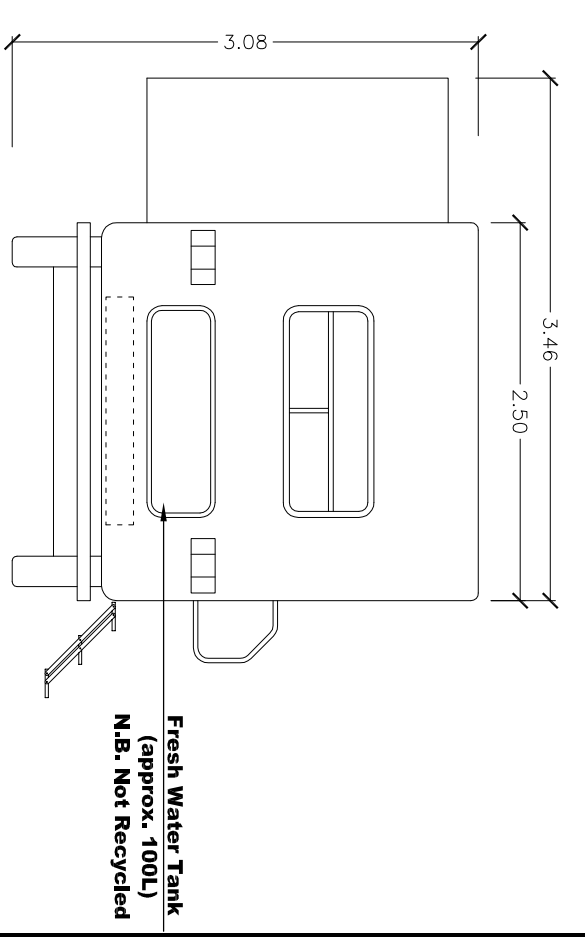

**BACK ELEVATION**

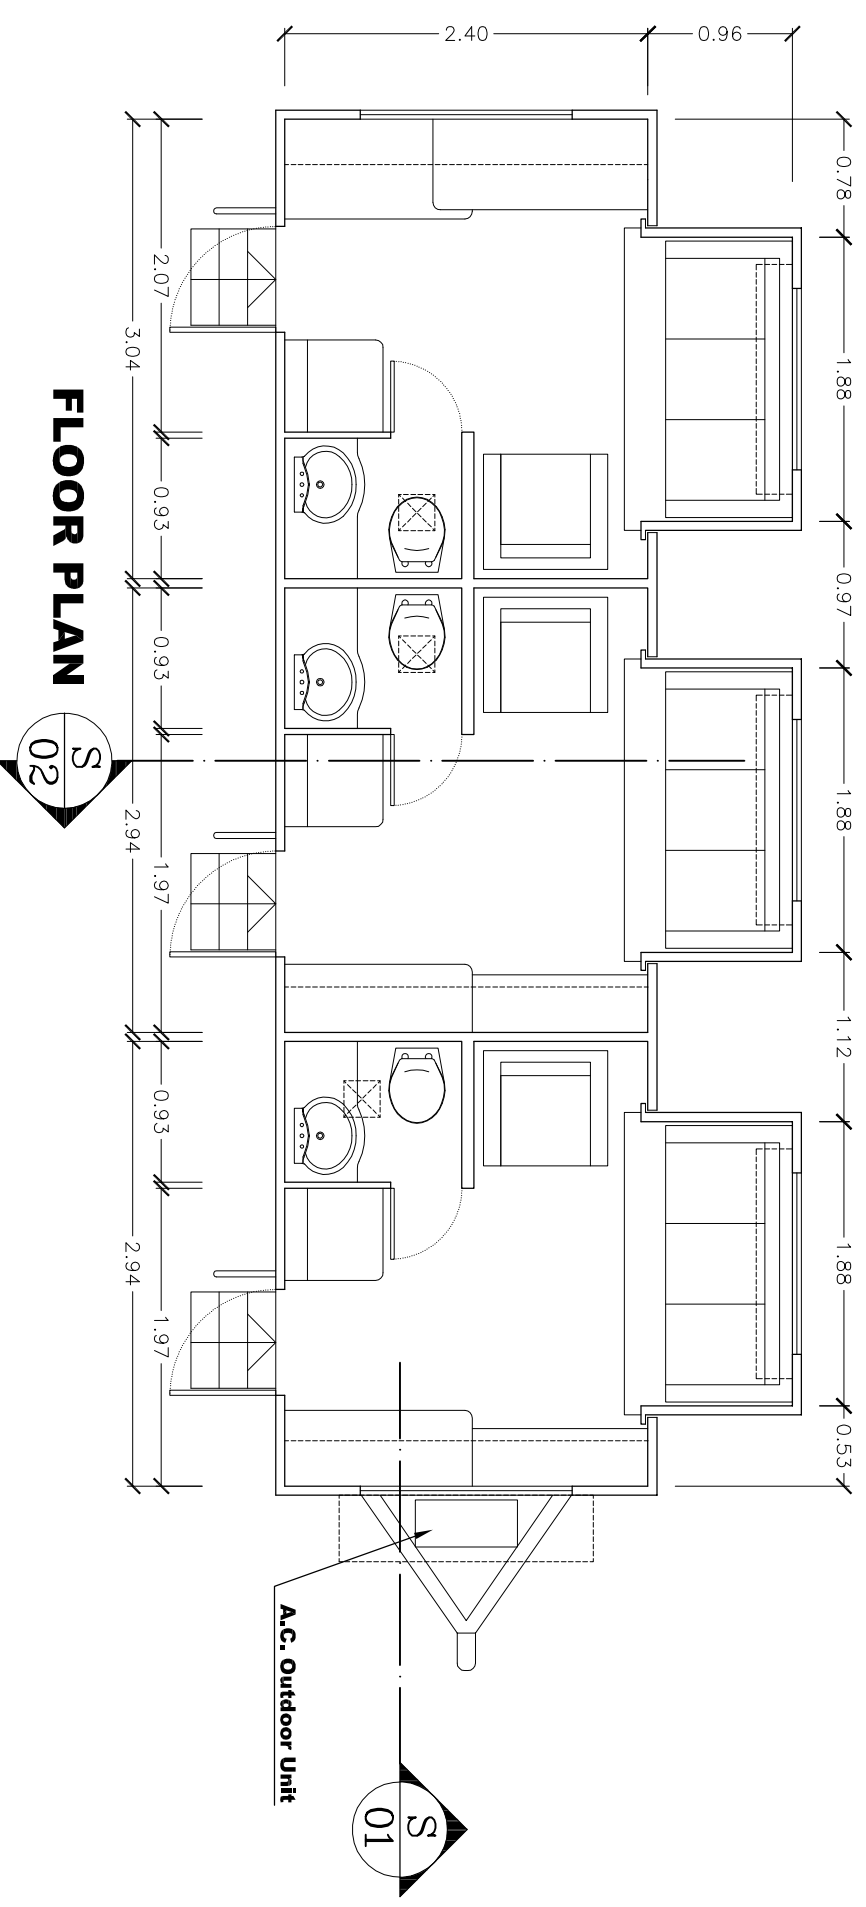

**FLOOR PLAN**

 

RevNo	Revision note	Date	Signature	Checked
<b>AMERICAN TRIPLE POSITION ARTIST TRAILER</b>				
<b>PLAN &amp; ELEVATIONS</b>				
Drawn by	Date	Scale	Sheet	Filename
R. S.	31 NOV 2009	1:50	001	GOD/2009/013
			GOD/2009/013/ATTA	

**AMERICAN TRIPLE POSITION ARTIST TRAILER**

**PLAN & ELEVATIONS**

Drawn by	Date	Scale	Sheet	Filename
R. S.	31 NOV 2009	1:50	001	GOD/2009/013
			GOD/2009/013/ATTA	