




**SIDE ELEVATION**

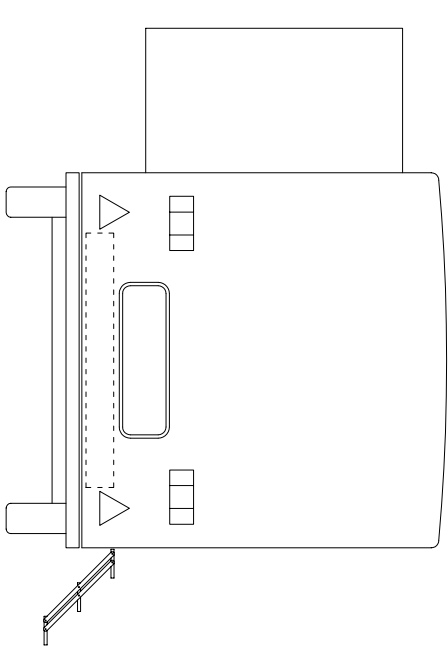

**BACK ELEVATION**

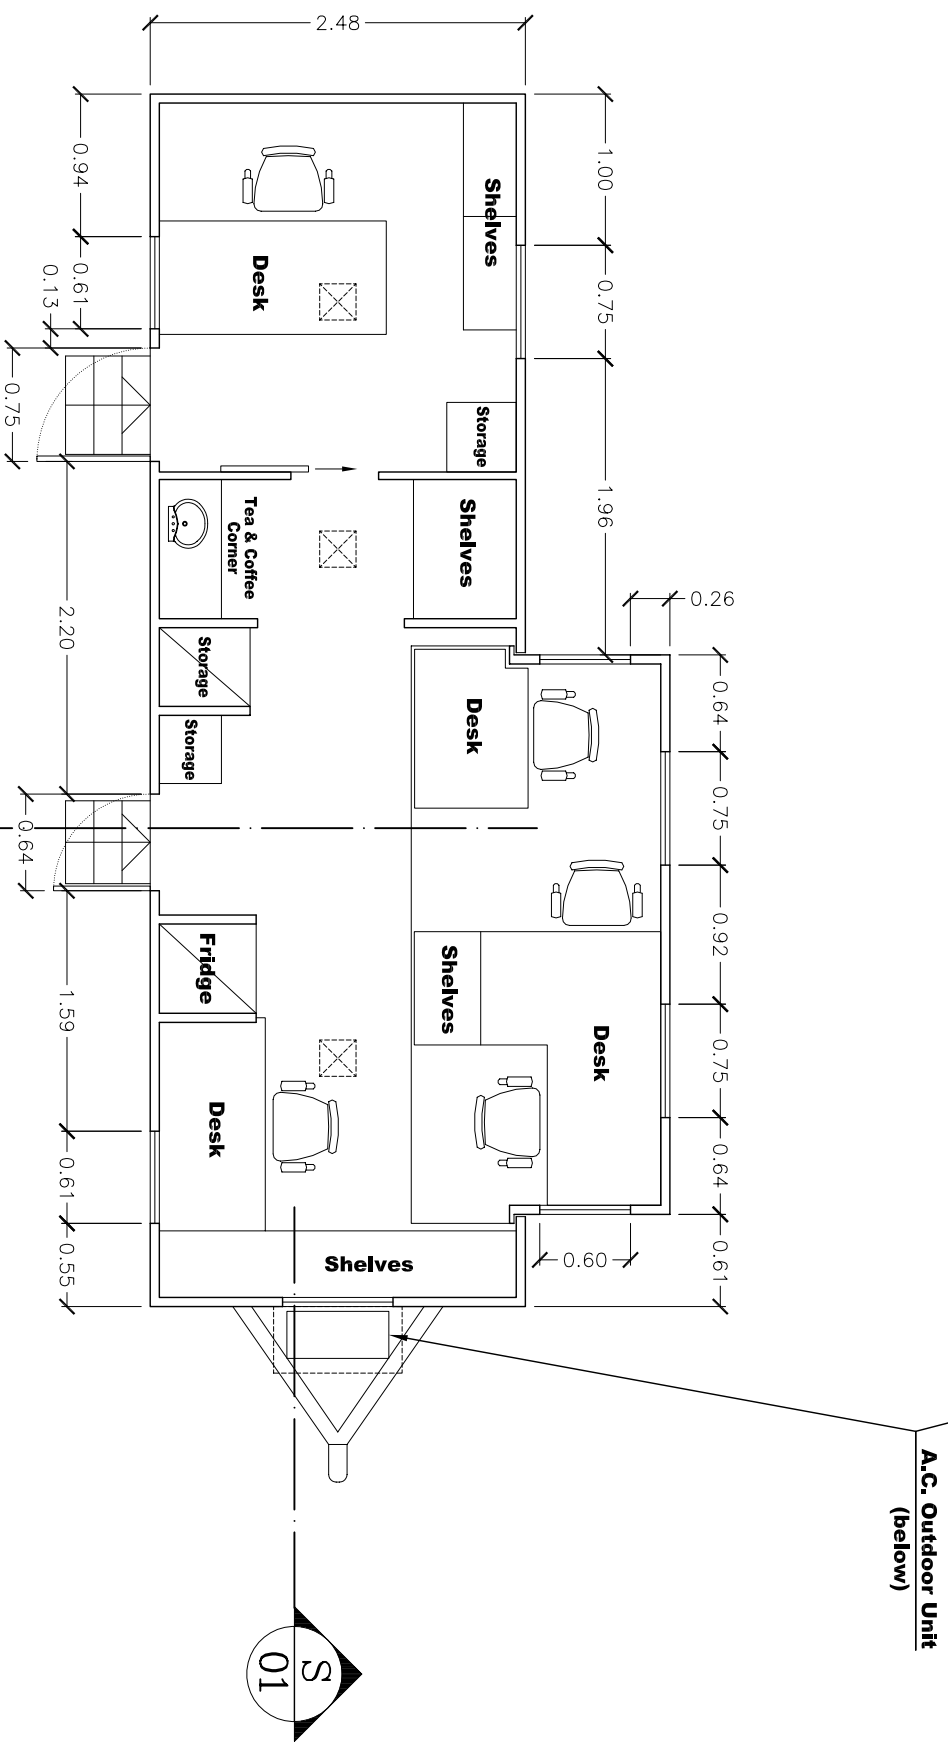

**FLOOR PLAN**

 

RevNo	Revision note	Date	Signature	Checked

**MOBILE PRODUCTION OFFICE TRAILER - B**

**PLANS & ELEVATIONS**

Drawn by	Date	Scale	Sheet	Filename	
R. S.	14 NOV 2009	1:50	001	GOD/2009/014	GOD/2009/014/P0