



**SECTION-01**

**A.C. Indoor Unit**

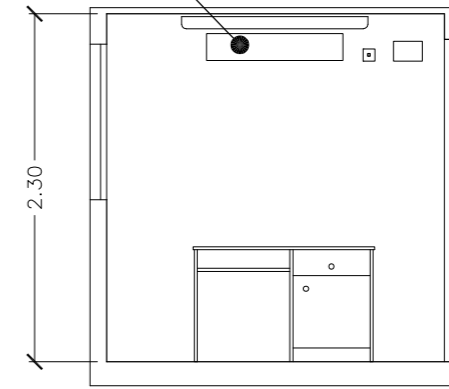


**SECTION-02**


**A.C. Outdoor Unit**

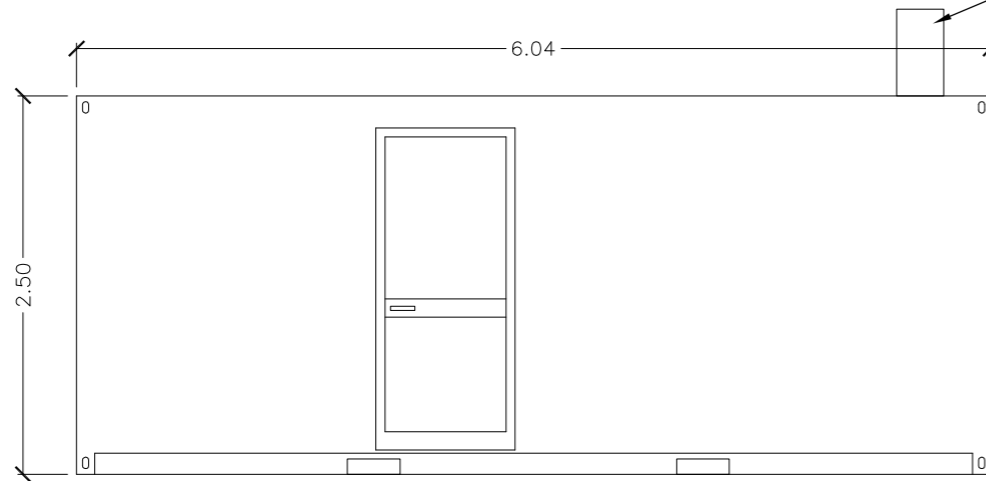


**SIDE ELEVATION**

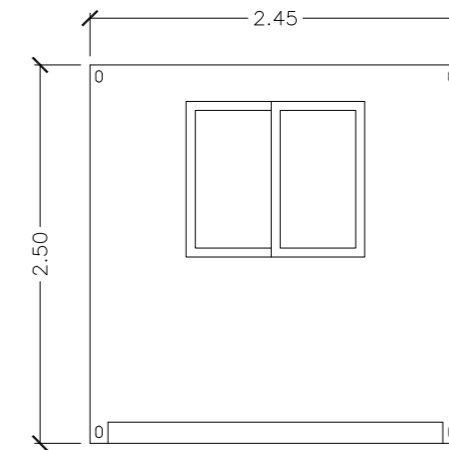

**BACK ELEVATION**

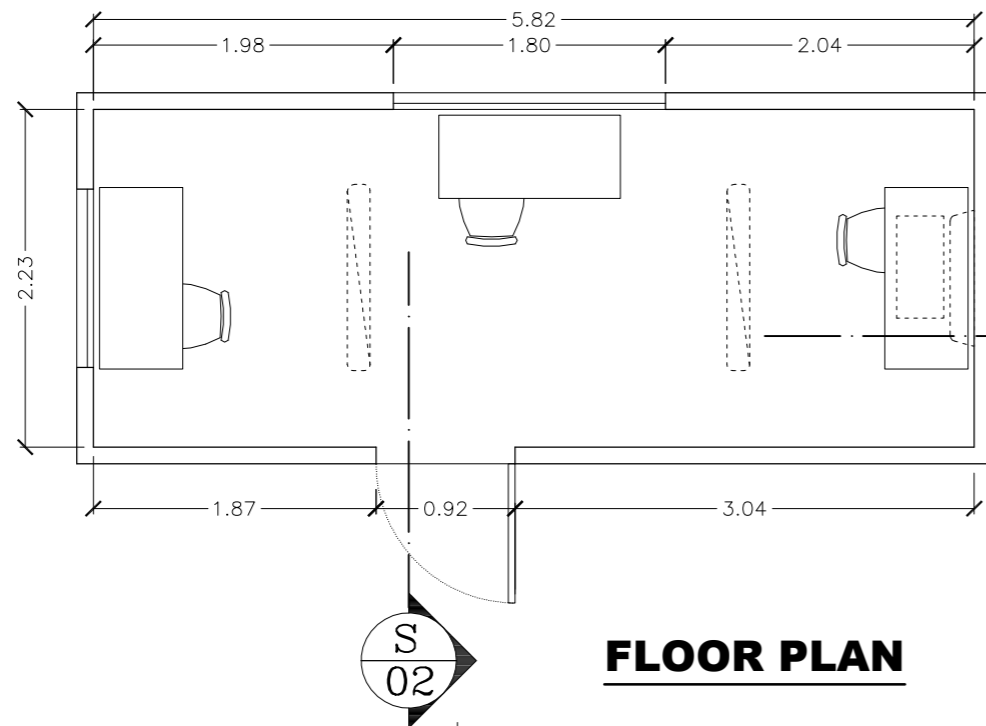

**FLOOR PLAN**

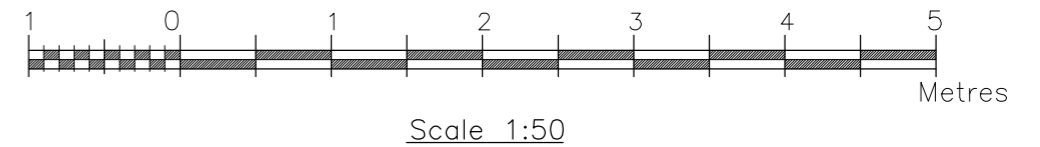

RevNo	Revision note	Date	Signature	Checked
<b>SITE OFFICE - GENERAL</b>				
<b>PLAN, SECTIONS &amp; ELEVATIONS</b>				
Drawn by R. S.	Date 03 JUL 2012	Scale 1:50	Sheet 001	Filename GOD/2009/036
				GOD/2009/036/S0