



SECTION-01

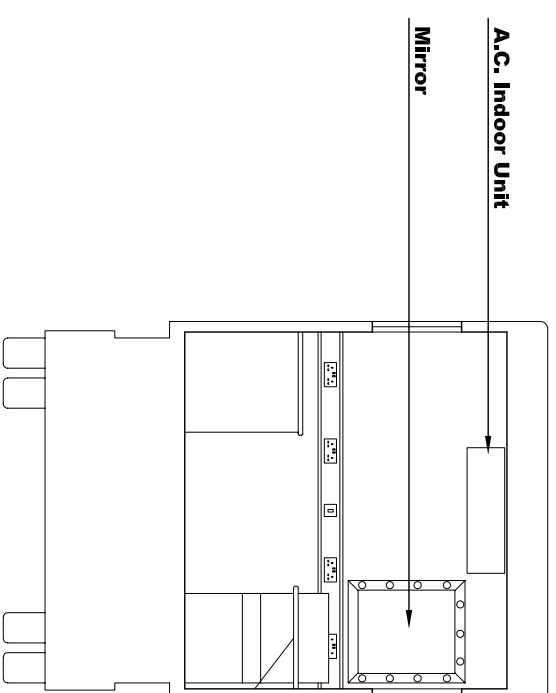

SECTION-02

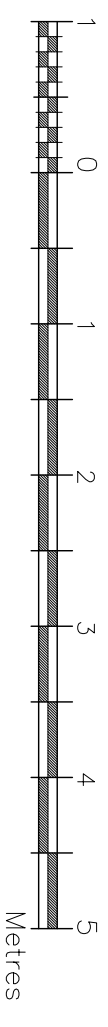

Scale 1:50

RevNo	Revision note	Date	Signature	Checked
-------	---------------	------	-----------	---------

MOBILE GREEN ROOM-A

SECTIONS

Drawn by R. S.	Date 28 NOV 2009	Scale 1:50	Sheet 002	Filename GOD/2009/016	GOD/2009/016/GR
-------------------	---------------------	---------------	--------------	--------------------------	------------------------